



DEVELOPMENT SERVICES DEPARTMENT
ENVIRONMENTAL COORDINATOR
450 110th Ave NE., P.O. BOX 90012
BELLEVUE, WA 98009-9012

OPTIONAL DETERMINATION OF NON-SIGNIFICANCE (DNS) NOTICE MATERIALS

The attached materials are being sent to you pursuant to the requirements for the Optional DNS Process (WAC 197-11-355). A DNS on the attached proposal is likely. This may be the only opportunity to comment on environmental impacts of the proposal. Mitigation measures from standard codes will apply. Project review may require mitigation regardless of whether an EIS is prepared. A copy of the subsequent threshold determination for this proposal may be obtained upon request.

File No.

Project Name/Address:

Planner: Reilly Pittman
425-452-4350
rpittman@bellevuewa.gov

Minimum Comment Period:

Materials included in this Notice:

Blue Bulletin
Checklist
Vicinity Map
Plans
Other:

OTHERS TO RECEIVE THIS DOCUMENT:

State Department of Fish and Wildlife
State Department of Ecology, Shoreline Planner N.W. Region
Army Corps of Engineers
Attorney General
Muckleshoot Indian Tribe



Development Services

SEPA Environmental Checklist

The City of Bellevue uses this checklist to help determine whether the environmental impacts of your proposal are significant. This information is also helpful to determine if available avoidance, minimization or compensatory mitigation measures will address the probable significant impacts or if an environmental impact statement will be prepared to further analyze the proposal.

Instructions

The checklist asks you to describe some basic information about your proposal. Please answer each question accurately and carefully and to the best of your knowledge. You may need to consult with an agency specialist or private consultant for some questions.

You may respond with "Not Applicable" or "Does Not Apply" only when you can explain why it does not apply and not when the answer is unknown. You may also attach or incorporate by reference additional studies and reports. Please make complete and accurate answers to these questions to the best of your ability in order to avoid delays. For assistance, see [SEPA Checklist Guidance](#) on the Washington State Department of Ecology website.

The checklist questions apply to all parts of your proposal, even if you plan to do them over a period of time or on different parcels of land. Attach any additional information that will help describe your proposal or its environmental effects. The city may ask you to explain your answers or provide additional information reasonably related to determining if there may be significant adverse impact.

Background

1. Name of proposed project, if applicable Fox Dock Repair and Boat Lift Relocation
2. Name of applicant Pauline and Will Fox
3. Contact person Jay Irwin Phone 360.410.6745
4. Contact person address P.O. Box 1715 Bellingham, WA 98227
5. Date this checklist was prepared 11/2/2020
6. Agency requesting the checklist City of Bellevue Development Services

7. Proposed timing or schedule (including phasing, if applicable)

Construction upon completion of permits

8. Do you have any plans for future additions, expansion or further activity related to or connected with this proposal? If yes, explain.

No

9. List any environmental information you know about that has been prepared or will be prepared, that is directly related to this proposal.

None

10. Do you know whether applications are pending for governmental approvals of other proposals directly affecting the property covered by your proposal? If yes, explain.

Shoreline Exemption (City of Bellevue) 20-111951
Building pre-screen for deck repair

11. List any government approvals or permits that will be needed for your proposal, if known.

Shoreline Exemption (City of Bellevue)
Hydraulic Project Approval (WDFW)

12. Give a brief, complete description of your proposal, including the proposed uses and the size of the project and site. There are several questions later in this checklist that ask you to describe certain aspects of your proposal. You do not need to repeat those answers on this page. (Lead agencies may modify this form to include additional specific information on project description.)

Replace framing and decking on existing dock (no change to dock footprint or addition/replacement of piles). Sleeve piles with HDPE tubes as shown on attached plans. Relocate boat lift adjacent to existing residential dock.

Lift was moved and is proposed to be put back in prior location.

13. Location of the proposal. Give sufficient information for a person to understand the precise location of your proposed project, including a street address, if any, and the section, township and range, if known. If a proposal would occur over a range of area, provide the range or boundaries of the site(s). Provide a legal description, site plan, vicinity map and topographic map, if reasonably available. While you should submit any plans required by the agency, you are not required to duplicate maps or detailed plans submitted with any permit applications related to this checklist.

3400 W Lake Sammamish Pkwy SE, Bellevue, WA 98008

Environmental Elements

Earth

1. General description of the site:

☒ Flat

☐ Rolling

☐ Hilly

☐ Steep Slopes

☐ Mountainous

☐ Other _____

2. What is the steepest slope on the site (approximate percent slope)? 5 degrees

3. What general types of soils are found on the site (for example, clay, sand, gravel, peat, muck)? If you know the classification of agricultural soils, specify them and note any agricultural land of long-term commercial significance and whether the proposal results in removing any of these soils.

According to the USDA/NRCS website the soils are Everett gravelly sandy loam

4. Are there surface indications or history of unstable soils in the immediate vicinity? If so, describe.

No

5. Describe the purpose, type, total area and approximate quantities and total affected area of any filling, excavation and grading proposed. Indicate the source of the fill.

No filling or excavation proposed

6. Could erosion occur as a result of clearing, construction or use? If so, generally describe.

No

7. About what percent of the site will be covered with impervious surfaces after project construction (for example, asphalt or buildings)? No change to impervious surfaces

8. Proposed measures to reduce or control erosion, or other impacts to the earth, if any.

None

Air

1. What types of emissions to the air would result from the proposal during construction, operation and maintenance when the project is completed? If any, generally describe and give approximate quantities if known.

None

2. Are there any off-site sources of emissions or odor that may affect your proposal? If so, generally describe.

No

3. Proposed measures to reduce or control emissions or other impacts to air, if any.

None

Water

1. Surface Water

- a. Is there any surface water body on or in the immediate vicinity of the site (including year-round and seasonal streams, saltwater, lakes, ponds, wetlands)? If yes, describe type and provide names. If appropriate, state what stream or river it flows into.

Yes. Lake Sammamish

- b. Will the project require any work over, in or adjacent to (within 200 feet) the described waters? If yes, please describe and attach available plans.

Yes. Work to be done via work barge within +/- 120' of OHWM as shown on attached plans.

- c. Estimate the amount of fill and dredge material that would be placed in or removed from surface water or wetlands and indicate the area of the site that would be affected. Indicate the source of the fill material.

None

- d. Will the proposal require surface water withdrawals or diversions? Give a general description, purpose and approximate quantities, if known.

No

- e. Does the proposal lie within a 100-year floodplain? Yes
If so, note the location on the site plan.

- f. Does the proposal involve any discharges of waste materials to surface waters? If so, describe the type of waste and anticipated volume of discharge.

No

2. Ground Water

- a. Will groundwater be withdrawn from a well for drinking water or other purposes? If so, give a general description of the well, proposed uses and approximate quantities withdrawn from the well. Will water be discharged to groundwater? Give general description, purpose, and approximate quantities if known.

No

- b. Describe waste material that will be discharged into the ground from septic tanks or other sources, if any (for example: Domestic sewage; industrial, containing the following chemicals...; agricultural; etc.). Describe the general size of the system, the number of such systems, the number of houses to be served (if applicable), or the number of animals or humans the system(s) are expected to serve.

None

3. Water Runoff (including stormwater)

- a. Describe the source of runoff (including storm water) and method of collection and disposal, if any (include quantities, if known). Where will this water flow? Will this water flow into other waters? If so, describe.

None

- b. Could waste materials enter ground or surface waters? If so, generally describe.

No

- c. Does the proposal alter or otherwise affect drainage patterns in the vicinity of the site? If so, describe.

No

Indicate any proposed measures to reduce or control surface, ground and runoff water, and drainage pattern impacts, if any.

None

Plants

1. Check the types of vegetation found on the site:

- ☒ deciduous tree: alder, maple, aspen, other _____
- ☐ evergreen tree: fir, cedar, pine, other _____
- ☐ shrubs
- ☒ grass
- ☐ pasture
- ☐ crop or grain
- ☐ orchards, vineyards or other permanent crops
- ☐ wet soil plants: cattail, buttercup, bulrush, skunk cabbage, other _____
- ☐ water plants: water lily eelgrass, milfoil, other _____
- ☐ other types of vegetation _____

2. What kind and amount of vegetation will be removed or altered?

None

3. List any threatened and endangered species known to be on or near the site.

None known

4. Proposed landscaping, use of native plants or other measures to preserve or enhance vegetation on the site, if any.

None

5. List all noxious weeds and invasive species known to be on or near the site.

None known

Animals

1. List any birds and other animals which have been observed on or near the site or are known to be on or near the site. Examples include:

Birds: ☒hawk, ☐heron, ☒eagle, ☐songbirds, ☐other _____

Mammals: ☐deer, ☐bear, ☐elk, ☐beaver, ☒other raccoon, rabbit

Fish: ☒bass, ☐salmon, ☒trout, ☐herring, ☐shellfish, ☐other _____

2. List any threatened and endangered species known to be on or near the site.

None known

3. Is the site part of a migration route? If so, explain.

Not known

4. Proposed measures to preserve or enhance wildlife, if any.

None

5. List any invasive animal species known to be on or near the site.

None known

Energy and Natural Resources

1. What kinds of energy (electric, natural gas, oil, wood stove, solar) will be used to meet the completed project's energy needs? Describe whether it will be used for heating, manufacturing, etc.

None

2. Would your project affect the potential use of solar energy by adjacent properties? If so, generally describe.

No

3. What kinds of energy conservation features are included in the plans of this proposal? List other proposed measures to reduce or control energy impacts, if any.

None

Environmental Health

1. Are there any environmental health hazards, including exposure to toxic chemicals, risk of fire and explosion, spill or hazardous waste, that could occur as a result of this proposal? If so, describe.

No

- a. Describe any known or possible contamination at the site from present or past uses.

None known

- b. Describe existing hazardous chemicals/conditions that might affect project development and design. This includes underground hazardous liquid and gas transmission pipelines located within the project area and in the vicinity.

None known

- c. Describe any toxic or hazardous chemicals that might be stored, used, or produced during the project's development or construction, or at any time during the operating life of the project.

None known

- d. Describe special emergency services that might be required.

None

- e. Proposed measures to reduce or control environmental health hazards, if any.

None

2. Noise

- a. What types of noise exist in the area which may affect your project (for example: traffic, equipment, operation, other)?

None

- b. What types and levels of noise would be created by or associated with the project on a short-term or a long-term basis (for example: traffic, construction, operation, other)?
Indicate what hours noise would come from the site.

None

- c. Proposed measures to reduce or control noise impacts, if any.

None

Land and Shoreline Uses

1. What is the current use of the site and adjacent properties? Will the proposal affect current land uses on nearby or adjacent properties? If so, describe.

Residential. This project will not change the land use of the parcel or neighboring parcels.

2. Has the project site been used as working farmlands or working forest lands? If so, describe. How much agricultural or forest land of long-term commercial significance will be converted to other uses as a result of the proposal, if any? If resource lands have not been designated, how many acres in farmland or forest land tax status will be converted to non-farm or non-forest use?

No

- a. Will the proposal affect or be affected by surrounding working farm or forest land normal business operations, such as oversize equipment access, the application of pesticides, tilling and harvesting? If so, how?

No

3. Describe any structures on the site.

Primary residence with deck
Dock
Small equipment shed nearby

4. Will any structures be demolished? If so, what?

Some components of the dock (framing and decking) will be demolished and taken to a local landfill.

5. What is the current zoning classification of the site? R-5

6. What is the current comprehensive plan designation of the site? Residential

7. If applicable, what is the current shoreline master program designation of the site?

Shoreline Residential

8. Has any part of the site been classified as a critical area by the city or county? If so, specify.

Shoreline/Lake Sammamish
Stream on property

9. Approximately how many people would reside or work in the completed project? 0

10. Approximately how many people would the completed project displace? 0

11. Proposed measures to avoid or reduce displacement impacts, if any.

N/A

12. Proposed measures to ensure the proposal is compatible with existing and projected land uses and plans, if any.

None

13. Proposed measures to ensure the proposal is compatible with nearby agricultural and forest lands of long-term commercial significance, if any.

None

Housing

1. Approximately how many units would be provided, if any? Indicate whether high, middle, or low-income housing.

0

2. Approximately how many units, if any, would be eliminated? Indicate whether high, middle, or low-income housing.

0

3. Proposed measures to reduce or control housing impacts, if any.

None

Aesthetics

1. What is the tallest height of any proposed structure(s), not including antennas; what is the principal exterior building material(s) proposed?

+/- 2' above high water. Boat lift is aluminum. Dock is wood (framing) and fiberglass (decking)

2. What views in the immediate vicinity would be altered or obstructed?

None

3. Proposed measures to reduce or control aesthetic impacts, if any

None

Light and Glare

1. What type of light or glare will the proposal produce? What time of day would it mainly occur?

None

2. Could light or glare from the finished project be a safety hazard or interfere with views?

No

3. What existing off-site sources of light or glare may affect your proposal?

None

4. Proposed measures to reduce or control light and glare impacts, if any.

None

Recreation

1. What designated and informal recreational opportunities are in the immediate vicinity?

Boating, fishing, swimming, etc.

2. Would the proposed project displace any existing recreational uses? If so, describe.

No

3. Proposed measures to reduce or control impacts on recreation, including recreation opportunities to be provided by the project or applicant, if any.

None

Historic and Cultural Preservation

1. Are there any buildings, structures or sites located on or near the site that are over 45 years old listed in or eligible for listing in national, state or local preservation registers located on or near the site? If so, specifically describe.

No

2. Are there any landmarks, features or other evidence of Indian or historic use or occupation? This may include human burials or old cemeteries. Are there any material evidence, artifacts or areas of cultural importance on or near the site? Please list any professional studies conducted at the site to identify such resources.

No

3. Describe the methods used to assess the potential impacts to cultural and historic resources on or near the project site. Examples include consultation with tribes and the department of archeology and historic preservation, archaeological surveys, historic maps, GIS data, etc.

None

4. Proposed measures to avoid, minimize or compensate for loss, changes to and disturbance to resources. Please include plans for the above and any permits that may be required.

None

Transportation

1. Identify public streets and highways serving the site or affected geographic area and describe proposed access to the existing street system. Show on site plans, if any.

Site is on W. Lake Sammamish Pkwy SE

2. Is the site or affected geographic area currently served by public transit? If so, generally describe. If not, what is the approximate distance to the nearest transit stop?

Not sure. N/A

3. How many additional parking spaces would the completed project or non-project proposal have? How many would the project or proposal eliminate?

None

4. Will the proposal require any new or improvements to existing roads, streets, pedestrian, bicycle or state transportation facilities, not including driveways? If so, generally describe (indicate whether public or private).

No

5. Will the project or proposal use (or occur in the immediate vicinity of) water, rail or air transportation? If so, generally describe.

No

6. How many vehicular trips per day would be generated by the completed project or proposal? If known, indicate when peak volumes would occur and what percentage of the volume would be trucks (such as commercial and non-passenger vehicles). What data or transportation models were used to make these estimates?

None

7. Will the proposal interfere with, affect or be affected by the movement of agricultural and forest products on roads or streets in the area? If so, generally describe.

No

8. Proposed measures to reduce or control transportation impacts, if any.

None

Public Service

1. Would the project result in an increased need for public services (for example: fire protection, police protection, public transit, health care, schools, other)? If so, generally describe.

No

2. Proposed measures to reduce or control direct impacts on public services, if any.

None

Utilities

1. Check the utilities currently available at the site:

- ☒ Electricity
- ☒ natural gas
- ☒ water
- ☒ refuse service
- ☒ telephone
- ☒ sanitary sewer
- ☐ septic system
- ☐ other


2. Describe the utilities that are proposed for the project, the utility providing the service and the general construction activities on the site or in the immediate vicinity which might be needed.

None

Signature

The above answers are true and complete to the best of my knowledge. I understand that the lead agency is relying on them to make its decision.

Signature

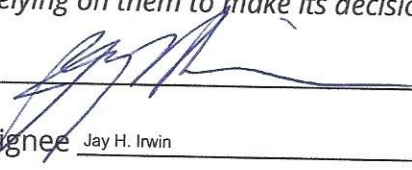

Name of signee Jay H. Irwin

Position and Agency/Organization Owner/Irwin Land Use Consulting, LLC

Date Submitted 11/16/2020

PROJECT DESCRIPTION:

REPLACE WORN ELEMENTS ON EXISTING RESIDENTIAL DOCK ON LAKE SAMMAMISH. DOCK FRAMING TO BE REPLACED IN KIND/SAME LOCATION WITH ACZA TREATED FIR – STRINGERS TO BE 4” X 8”, JOISTS/PILE CAPS TO BE 6” X 8”. WOODEN DECKING TO BE REPLACED WITH THRUFLOW GRATED PANELS. PILES TO BE SLEEVED WITH HDPE TUBES AS SHOWN ON PAGE 2. BOAT LIFT TO BE RELOCATED AS SHOWN

LEGAL DESCRIPTION:




DELLWOOD PARK UNREC & SH LDS ADJ

PROPERTY OWNER:

PAULINE FOX
3400 WEST LAKE SAMMAMISH PKWY SE
BELLEVUE, WA 98008

CONTACT:

IRWIN LAND USE CONSULTING, LLC
P.O. BOX 1715
BELLINGHAM, WA 98227
(360) 410-6745
irwinlanduse@gmail.com

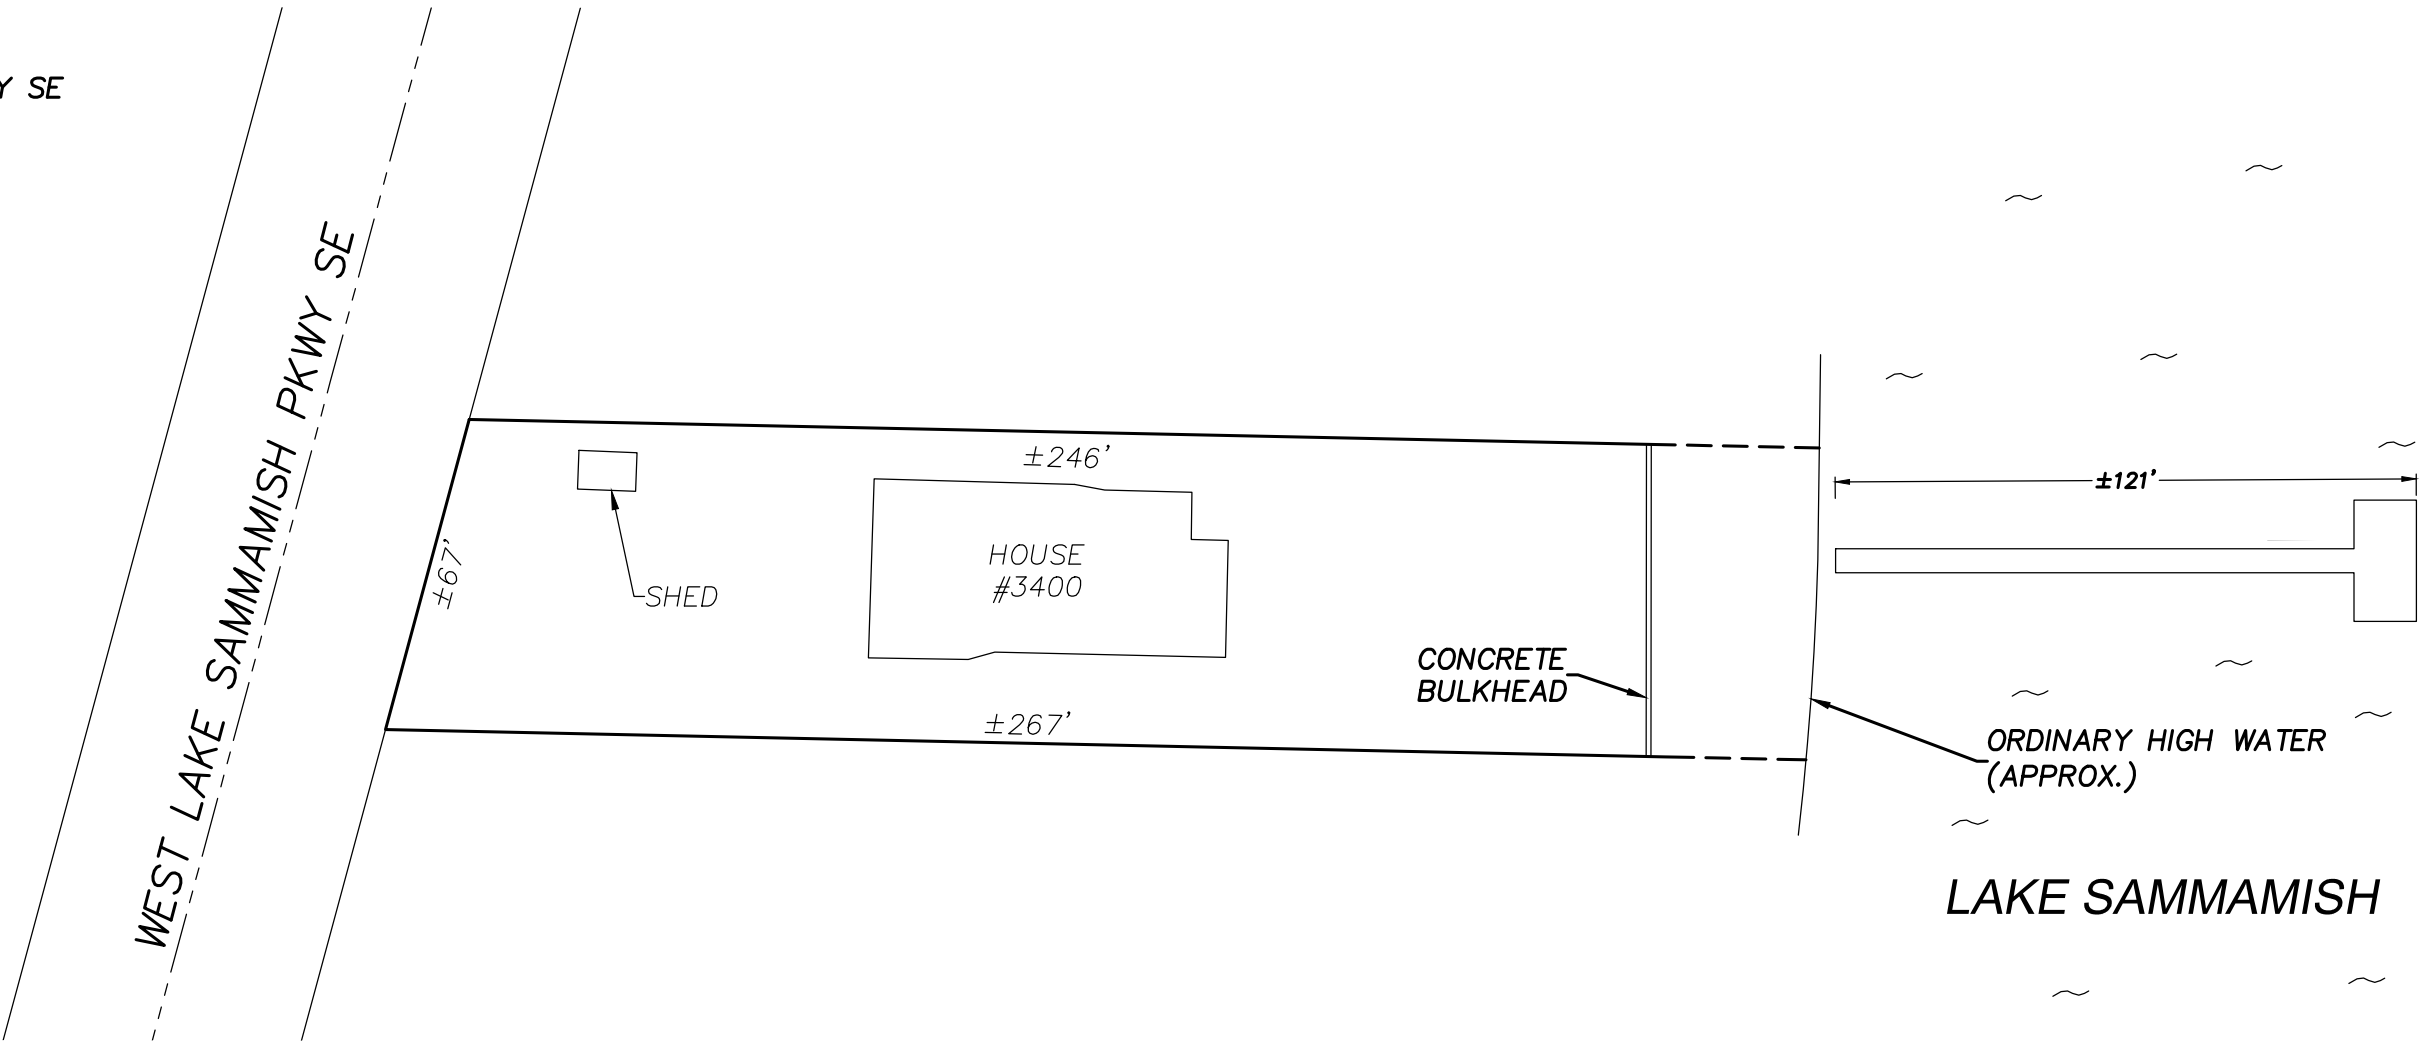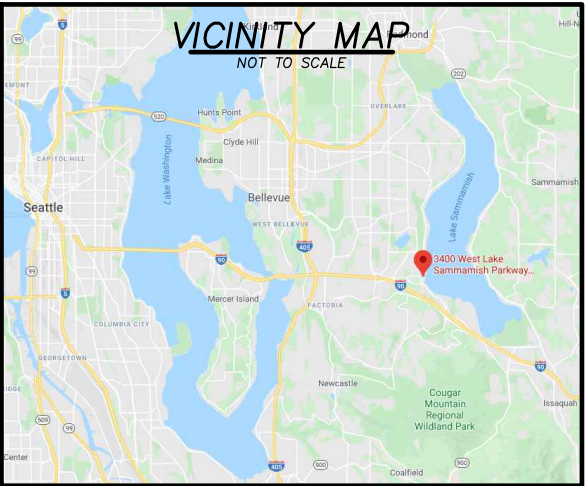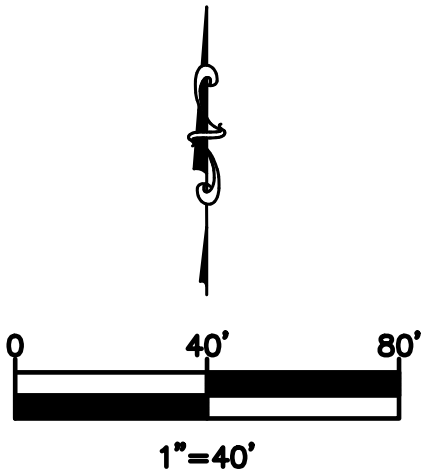

*LOT BOUNDARIES AND BUILDING LOCATIONS PER SALISH GEO SURVEY DATED 5/27/2020. DOCK LOCATIONS AND WATER DEPTHS PER LAKESIDE CONSTRUCTION.





P.O. BOX 525
ISSAQUAH, WA 98027
(206) 850-0250
sales@lakesideseattle.com


REV	DATE	BY	DESCRIPTION

FOX
DOCK REPAIR
3400 WEST LAKE SAMMAMISH PKWY SE
BELLEVUE, WA 98008


PROJECT NUMBER:	2037
PARCEL NUMBER:	1949700060
ISSUE DATE:	10/30/2020

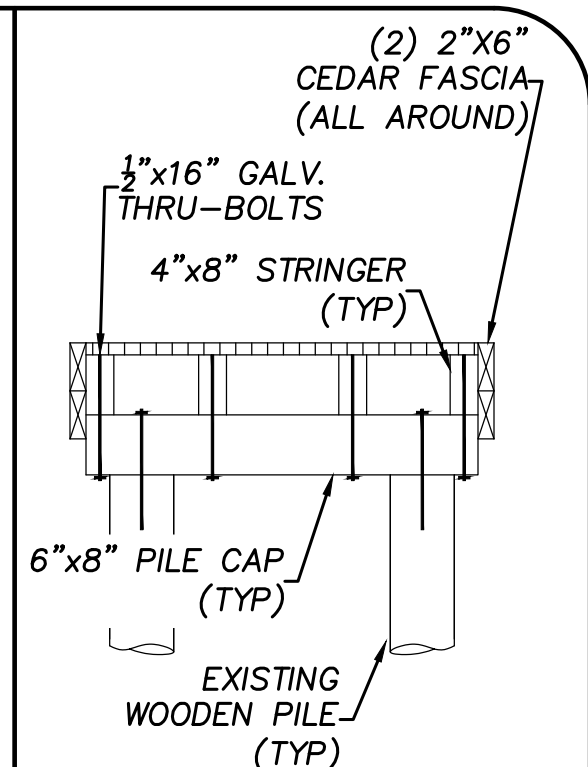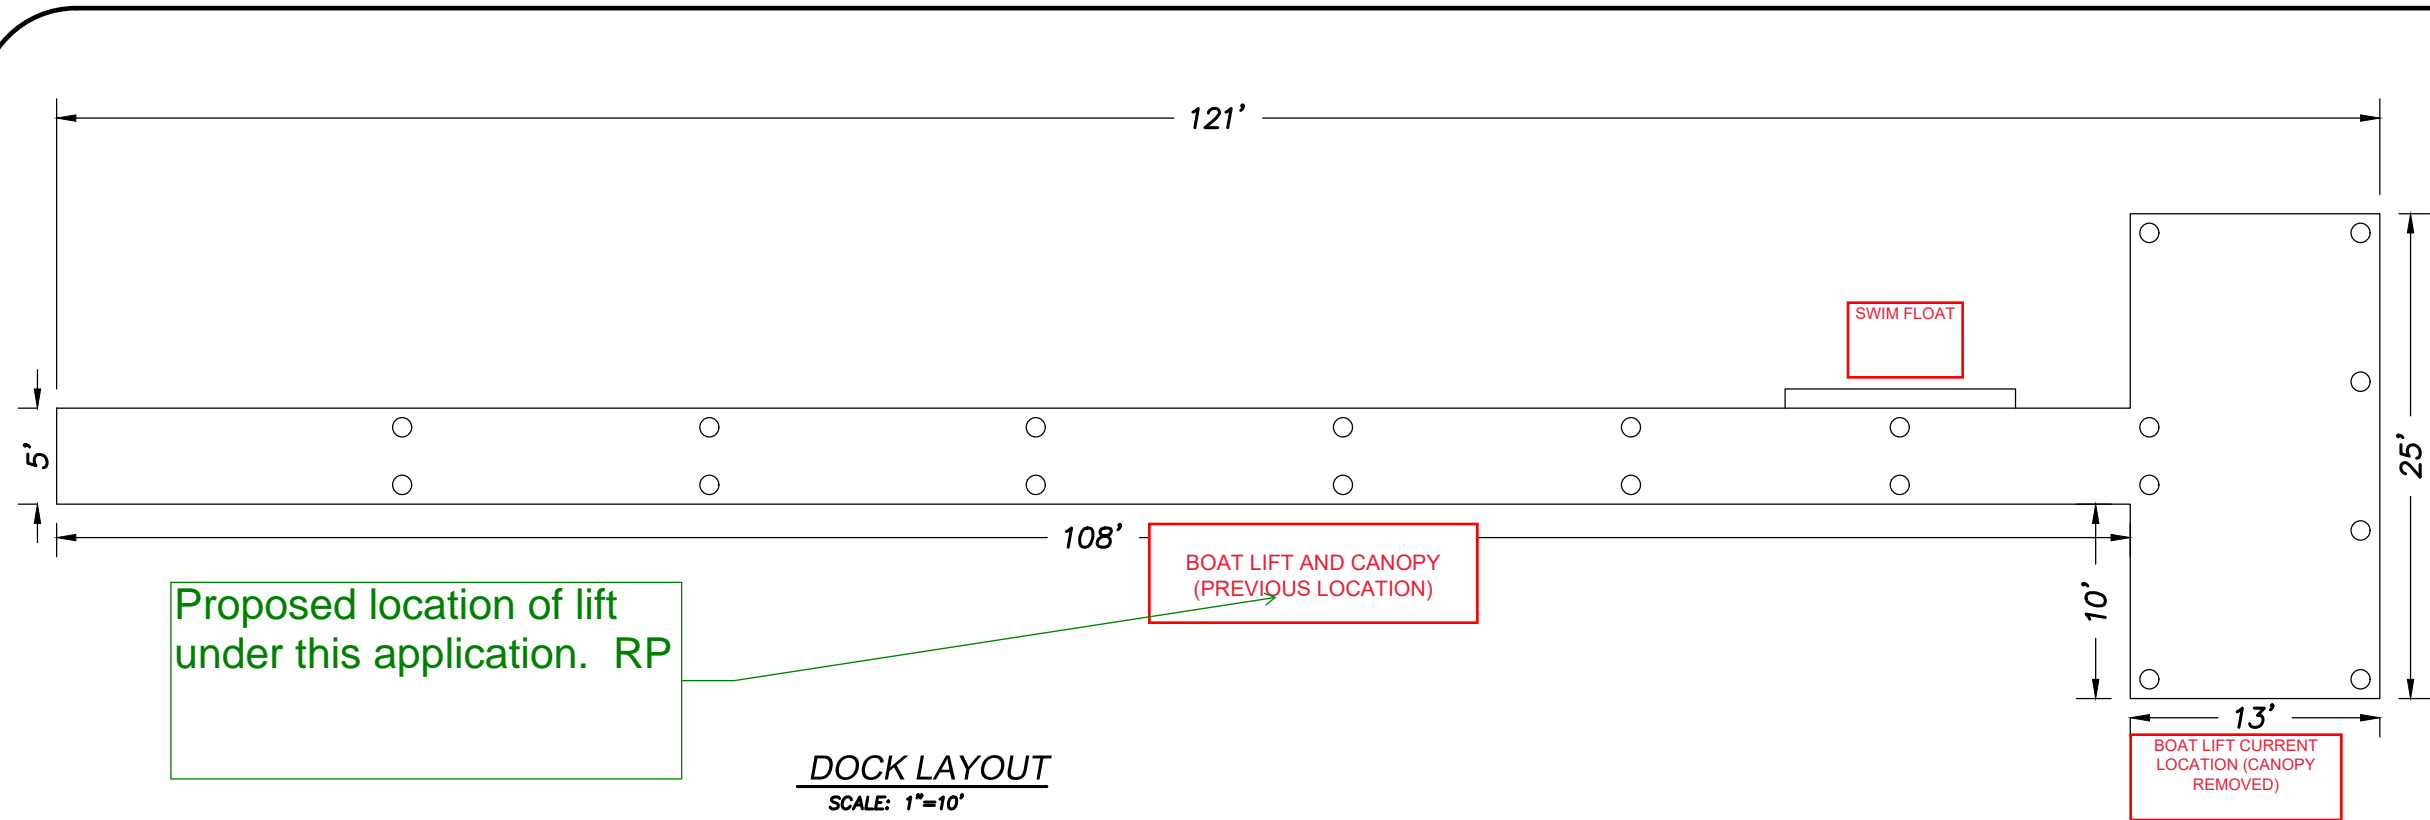

PIER END SECTION
NTS

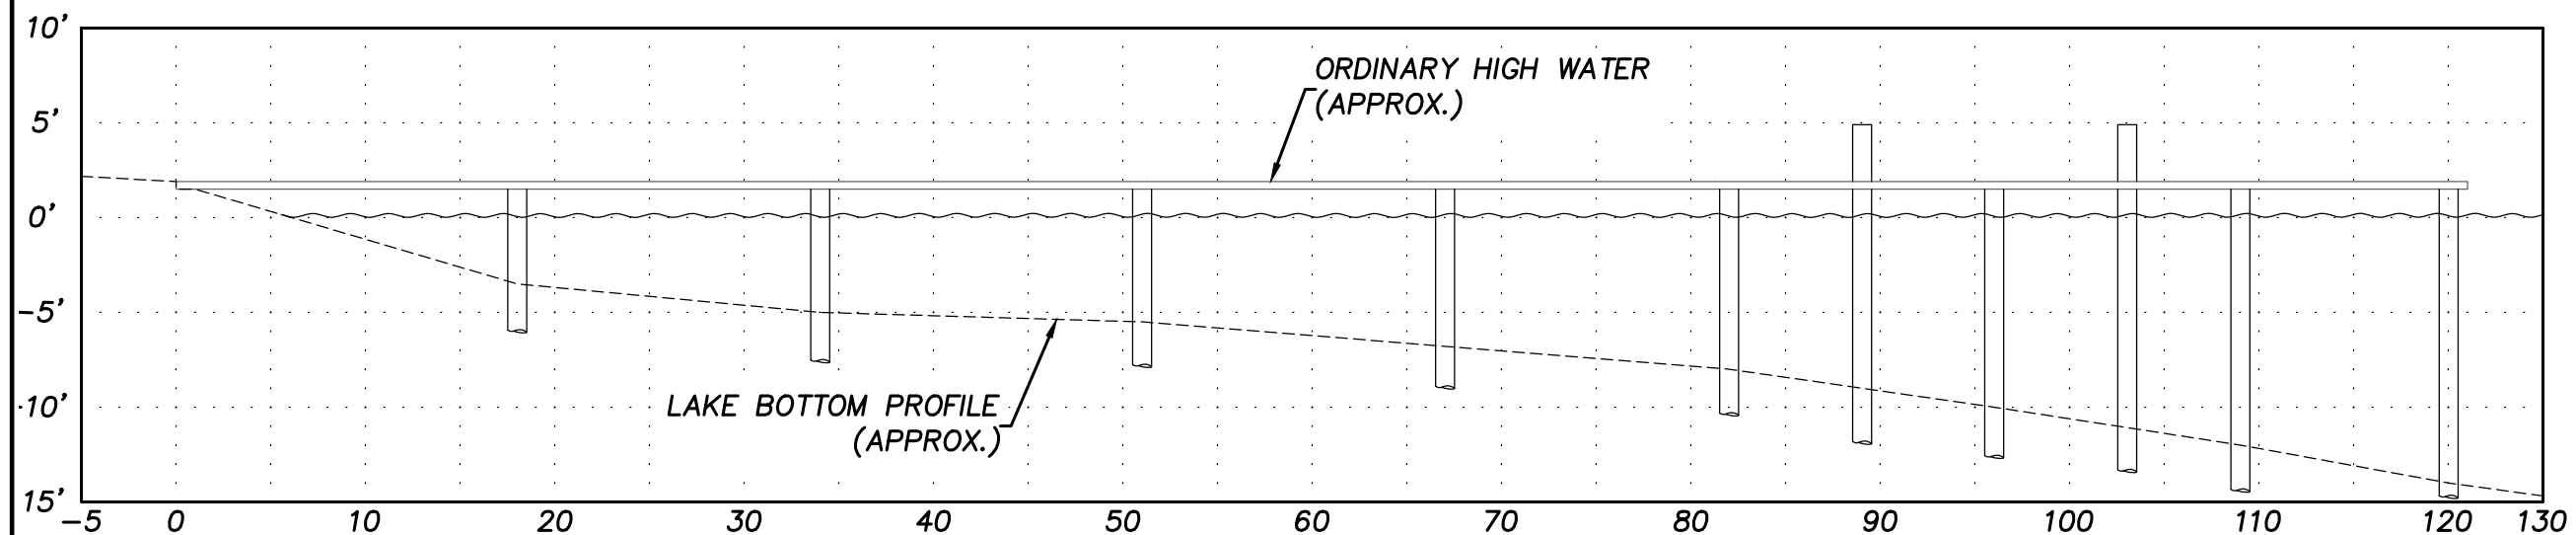

DOCK PROFILE
SCALE: 1"=10'

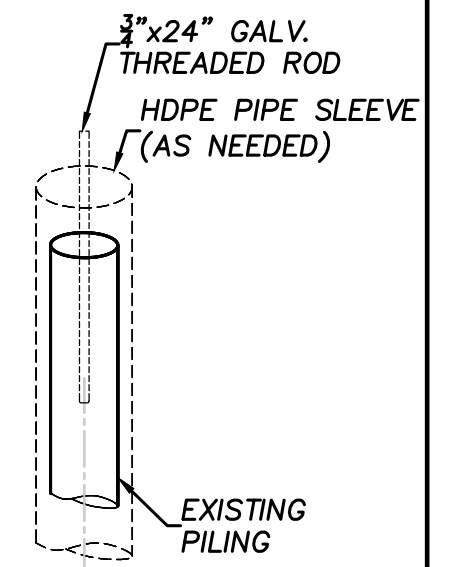

PILE SLEEVING DETAIL
NTS



P.O. BOX 525
ISSAQUAH, WA 98027
(206) 850-0250
sales@lakesideseattle.com

REV	DATE	BY	DESCRIPTION

FOX
DOCK REPAIR
3400 WEST LAKE SAMMAMISH PKWY SE
BELLEVUE, WA 98008

PROJECT NUMBER:	2037
PARCEL NUMBER:	1949700060
ISSUE DATE:	10/30/2020

IRWIN LAND USE CONSULTING, LLC

P.O. Box 1715 BELLINGHAM, WA 98227

ph 360.410.6745 email: irwinlanduse@gmail.com

November 16, 2020

City of Bellevue Washington
Attn: Shorelines Administrator
450 110th Ave NE
P.O. Box 90012
Bellevue, WA 98009


RE: Proposed dock repair at 3400 W. Lake Sammamish Pkwy SE

Dear Shorelines Administrator:

Please see attached plans for a proposed dock repair for Ms. Pauline Fox at her home at 3400 W. Lake Sammamish Pkwy SE. The proposal is to replace the existing wooden framing and decking on the existing dock. The replacement framing would be ACZA treated fir as shown on attached plans, while the replacement decking would be ThruFlow grated panels. The piles would be sleeved with HDPE tubes as shown in the sleeving detail on attached plans. Existing boat lift to be relocated as shown.

We are requesting the work be allowed as a shoreline exemption under the normal maintenance and repair provisions WAC 173-27-040(2)(b). If you have any questions or need any additional information please let me know. Thank you.

Sincerely,

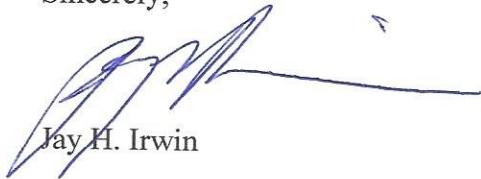

Jay H. Irwin